


MICHAEL HYDE AND ASSOCIATES LIMITED
Chartered architects

MANCHESTER ■ **SHEFFIELD** □

51 BARTON ARCADE ALLIANCE HOUSE
 DEANSGATE LEOPOLD STREET
 MANCHESTER M3 2BJ SHEFFIELD S1 2GY
 TEL 0161 834 1018 TEL 0114 2759666
 FAX 0161 834 4798 FAX 0114 2757751
 Manchester@MHA Sheffield@MHA
 architects.com architects.com

REV	DATE	DESCRIPTION	LM	HM	DRW	CHK
A	17.04.12	LAYOUT REVERTED BACK TO SINGLE BLOCK ACCOMMODATION. FIRE PLAN UPDATED ACCORDINGLY.	LM	HM		
B	20.04.12	AMENDMENTS MADE TO ENTRANCE LOBBY, OFFICE CORNER, STAFF SINK HANDED, MALE & FEMALE W/C CORNER AMENDED, PT & SUN ROOM ENLARGED, VENDING AREA CORNER AMENDED, GYM KIOSK RELOCATED TO SERVER WALL.	LM	HM		
C	02.08.12	LAYOUT UPDATED FOLLOWING MEETING ON SITE TO ACCOMMODATE DISCREPANCIES BETWEEN THE AS BUILT INFORMATION AND WHAT HAS BEEN BUILT ON SITE	GL	HM		
D	15.08.12	LAYOUT UPDATED IN LINE WITH RECENT DRAINAGE AND COLUMN EXPOSURE FOLLOWING FURTHER STRIPPING OUT.	LM	HM		
E	22.08.12	NIGHT LOCKERS RE-LOCATED; DOOR TO OFFICE RE-LOCATED	GL	HM		
F	26.08.12	FREE WEIGHTS AREA ENLARGED TO ACCOMMODATE EQUIPMENT AS ADVISED BY MATRIX	LM	HM		

PROJECT TITLE		
PURE GYM LTD RIVERHEAD, GRIMSBY		
DRAWING TITLE		
GROUND FLOOR FIRE PLAN		
DRAWN/CHECKED	DATE	SCALE
GG/HM	MARCH '12	1:200 @ A3
JOB No	DRAWING	REVISIONS
1PG35	2-600	F

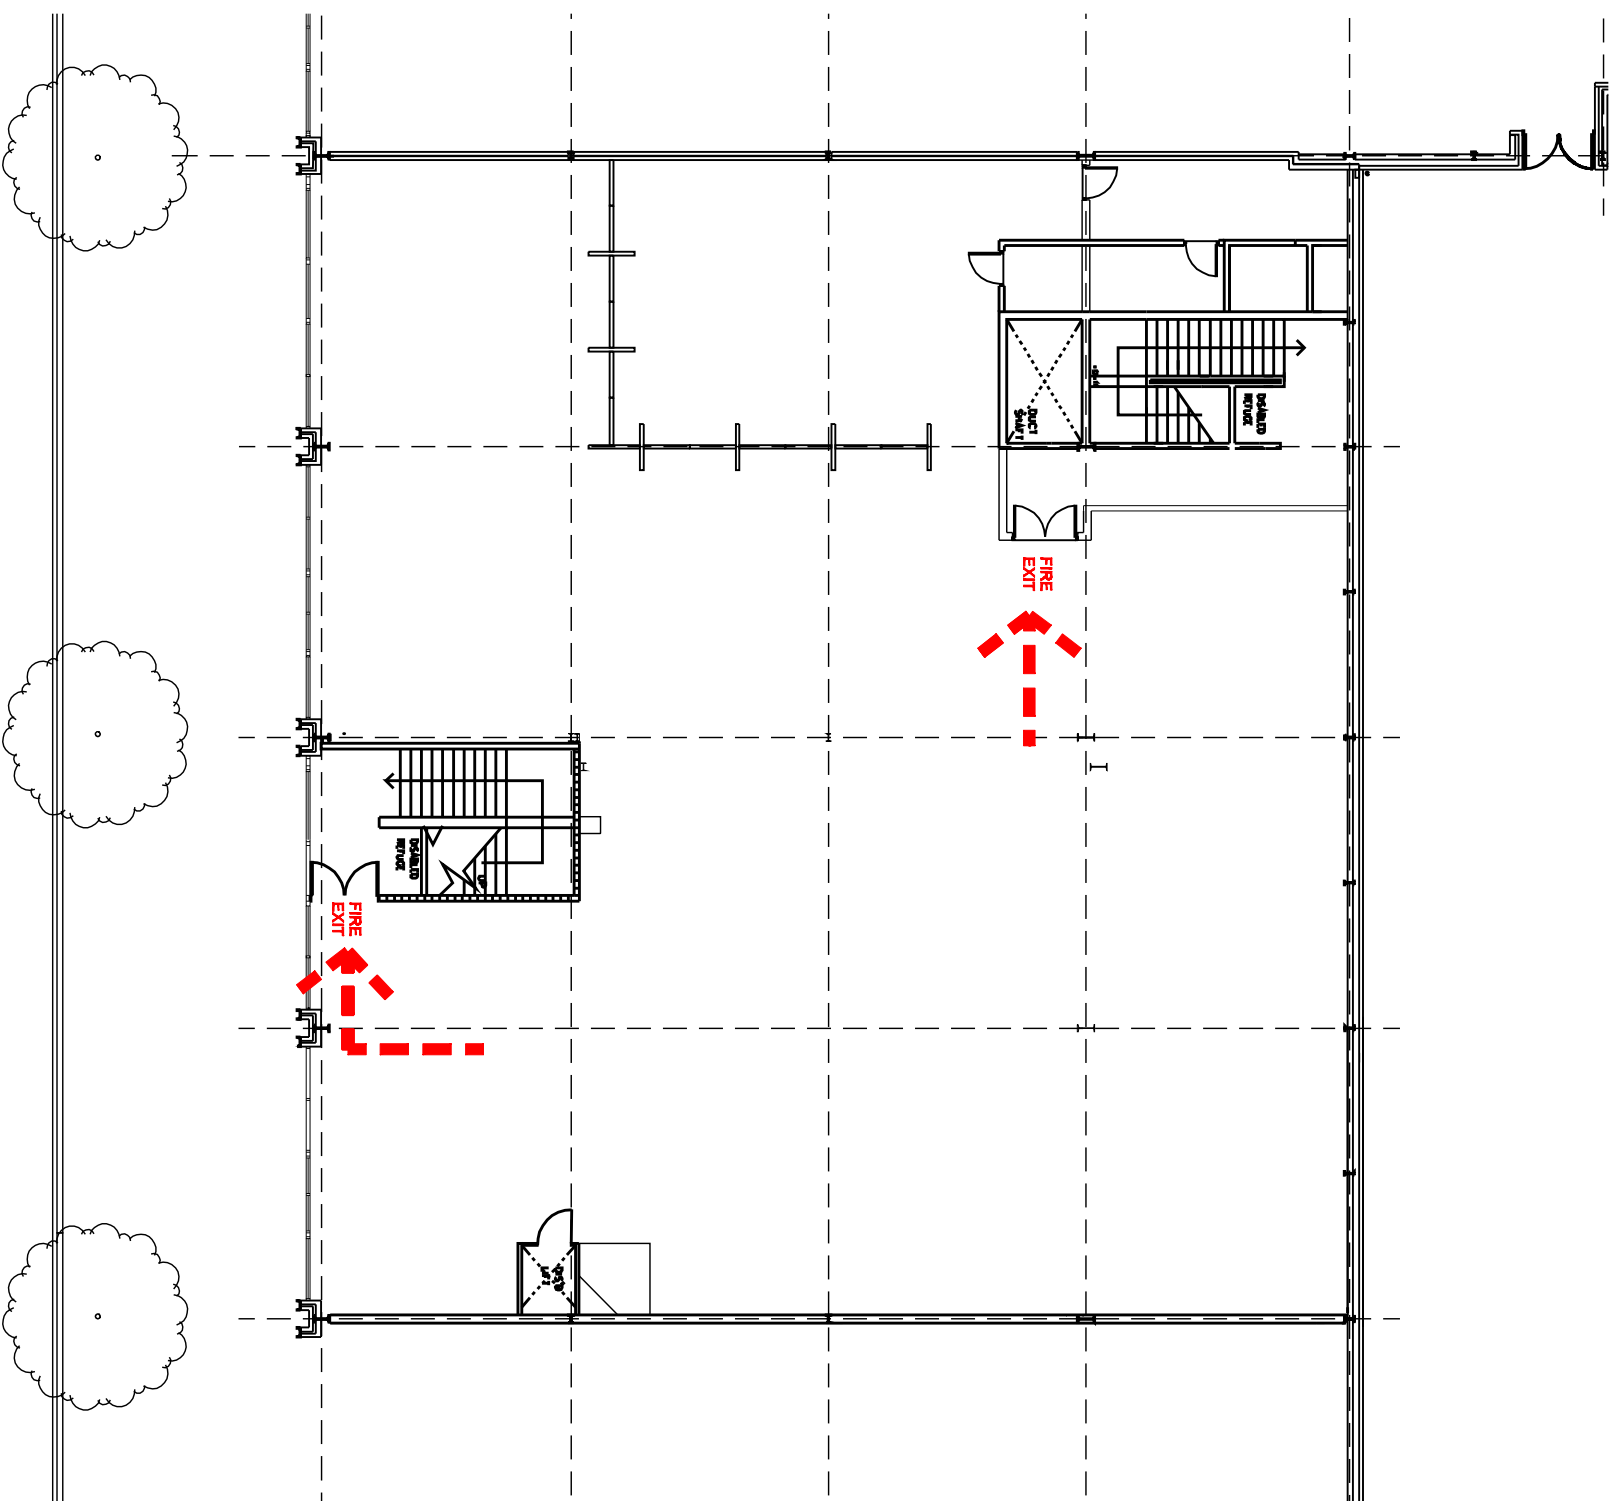

MICHAEL HYDE AND ASSOCIATES LIMITED
Chartered architects

MANCHESTER ■ SHEFFIELD □

51 BARTON ARCADE ALLIANCE HOUSE
 DEANSGATE LEOPOLD STREET
 MANCHESTER M3 2BJ SHEFFIELD S1 2GY
 TEL 0161 834 1018 TEL 0114 2759666
 FAX 0161 834 4798 FAX 0114 2757751
 Manchester@MHA Sheffield@MHA
 architects.com architects.com

- E 26.06.12 FREE STANDING WALL TO FUNCTIONAL AREA OMITTED. LM HM
- D 22.05.12 FUNCTIONAL AREA ADDED, CLEANERS STORE AND STORE SWITCHED, WATER POINT RE-LOCATED, DJ BOOTH ADDED. GL HM
- C 15.05.12 LAYOUT UPDATED IN LINE WITH RECENT DRAINAGE AND COLUMN EXPOSURE FOLLOWING STRIPPING OUT. LM GL
- B 23.04.12 EXISTING PLATFORM LIFT RETAINED. - -
- A 05.04.12 MEANS OF FIRE ESCAPE AMENDED NEAR FUNCTIONAL AREA. - -

REV DATE DESCRIPTION DRW CHK

PROJECT TITLE
PURE GYM LTD
RIVERHEAD, GRIMSBY

DRAWING TITLE
FIRST FLOOR
FIRE PLAN

DRAWN/CHECKED	DATE	SCALE
GG/HM	MARCH '12	1:200 @ A3
JOB No	DRAWING	REVISIONS
1PG35	2-601	E