


1:200 @ A3
STATUS REVISIO
A

GR GG DRN CHK

REVISION A

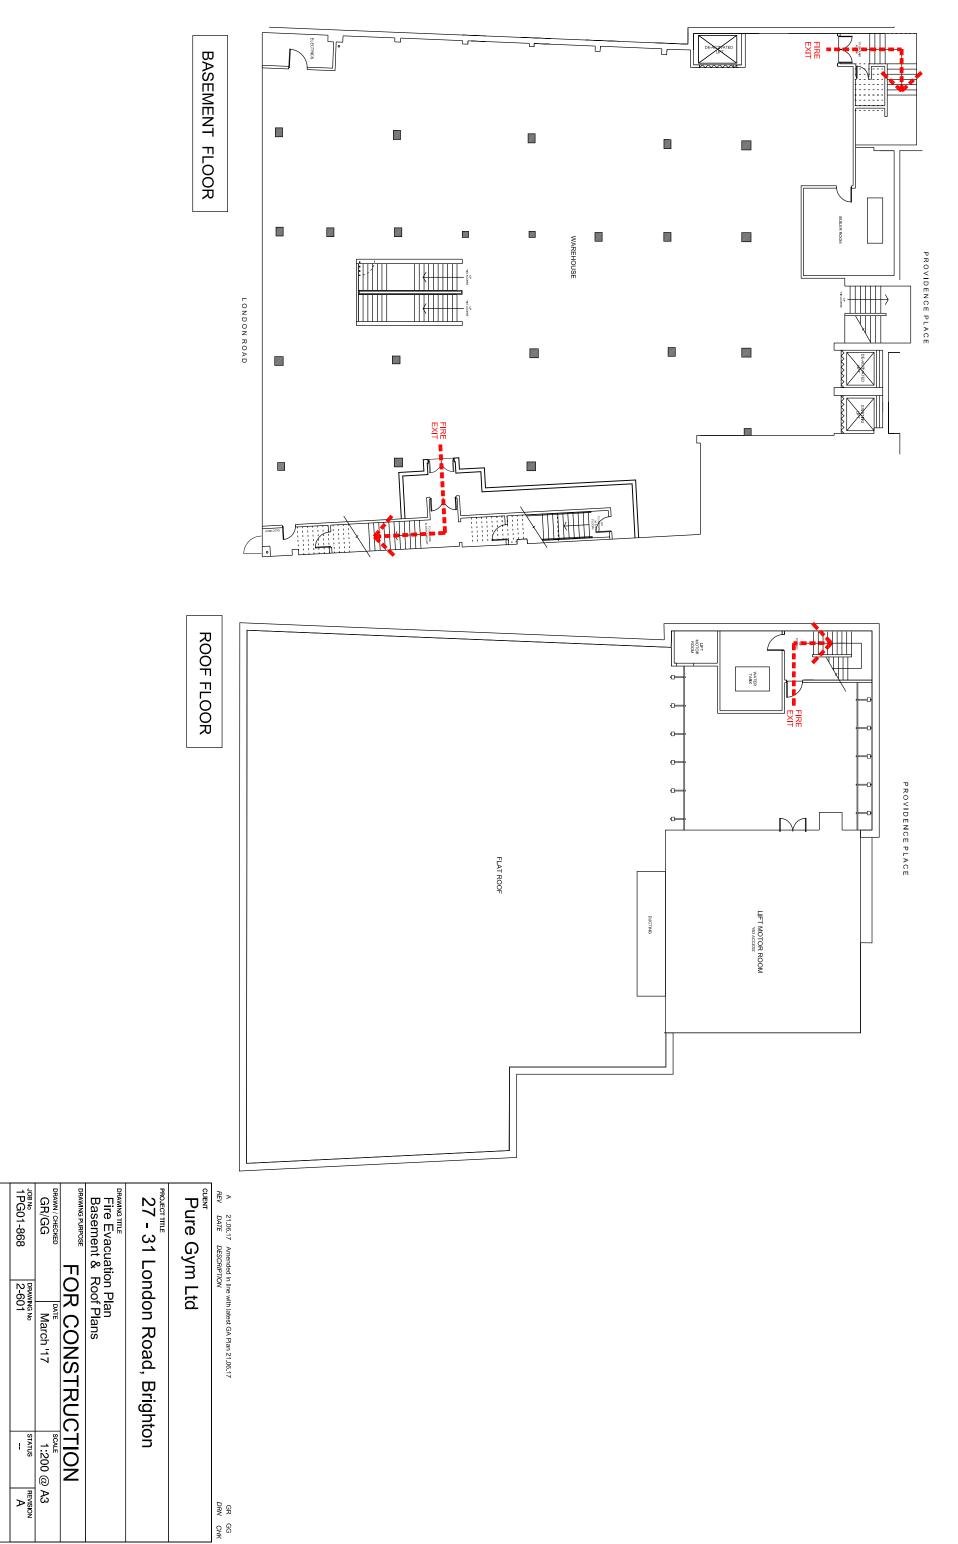

51 Barton Arcade
Deansgate

T +44 (0)161 834 1018 F +44 (0)161 834 4798

FOR CONSTRUCTION

1:200 @ A3
STATUS REVISIO
A

REVISION A

Manchester M3 2BJ

W www.mhaarchitects.com E contact@mhaarchitects.com