
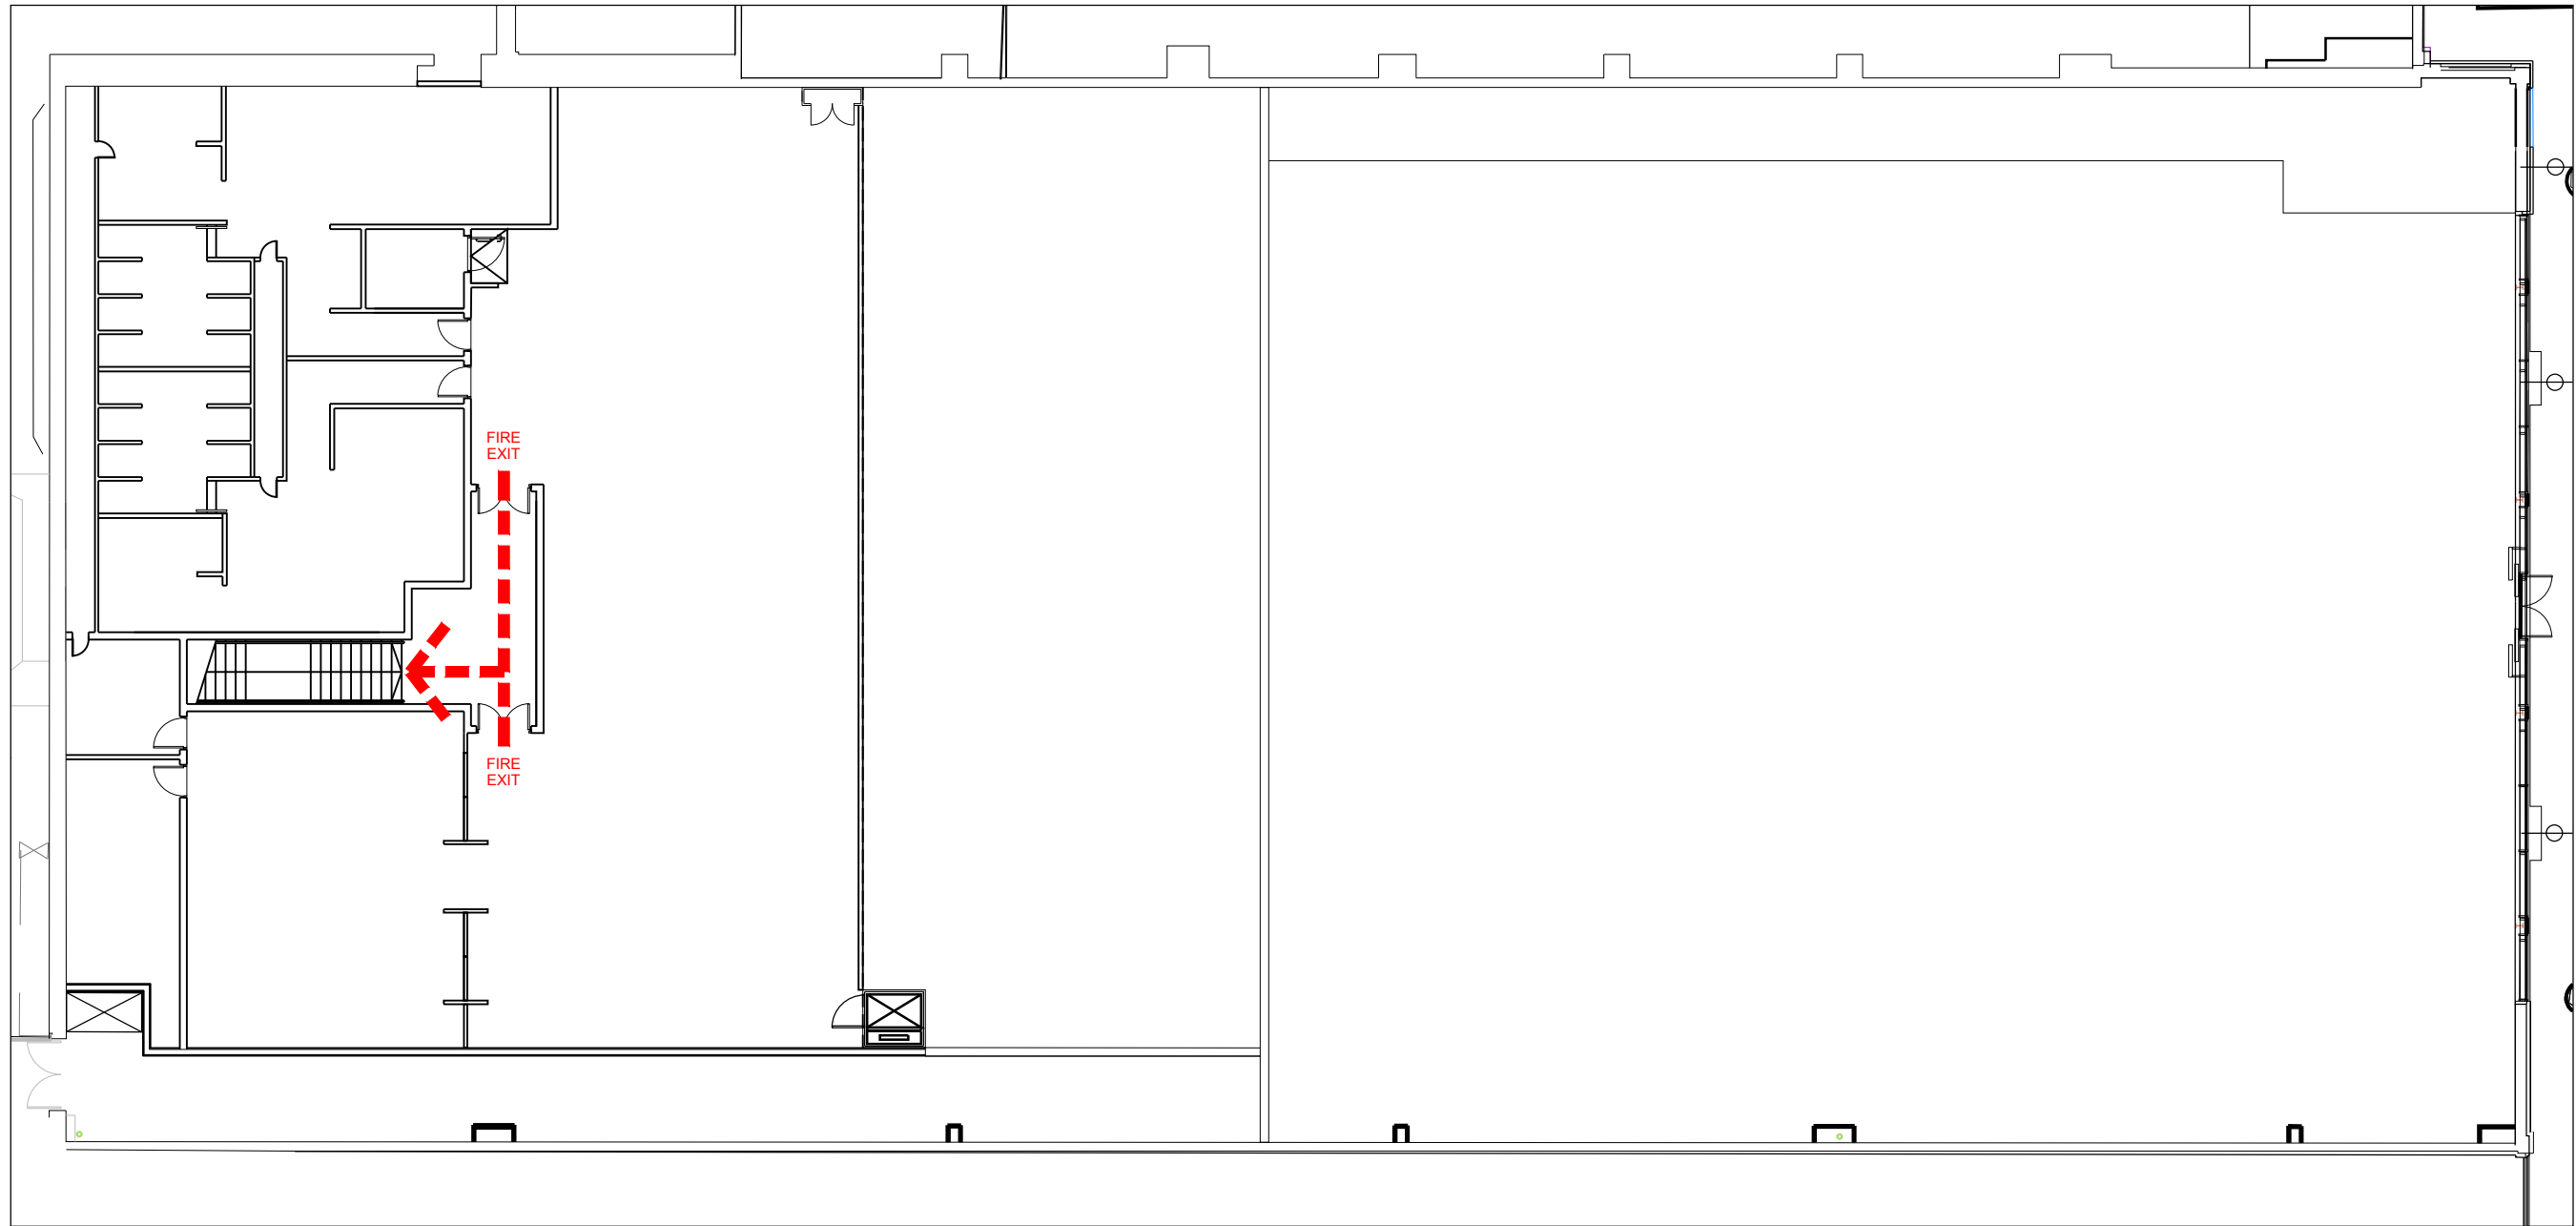


B	11.07.16	AMENDED AS PER LATEST GA PLAN	TR	GG
A	17.05.16	AMENDED AS PER LATEST GA PLAN 17.05.16	GR	GG
REV	DATE	DESCRIPTION	DRN	CHK

CLIENT Pure Gym Ltd			
PROJECT TITLE West Thurrock Retail Park			
DRAWING TITLE Fire Evacuation Plan Ground Floor			
DRAWING PURPOSE FOR CONSTRUCTION			
DRAWN / CHECKED GR/GG	DATE MAR '16	SCALE 1:200 @ A3	
JOB No 1PG143	DRAWING No 2-600	STATUS --	REVISION B
51 Barton Arcade		T +44 (0)161 834 1018	
Deansgate		F +44 (0)161 834 4798	
Manchester		E contact@mhaarchitects.com	
M3 2BJ		W www.mhaarchitects.com	



A 11.07.16 AMENDED AS PER LATEST GA PLAN
 REV DATE DESCRIPTION

TR GG
 DRN CHK

CLIENT Pure Gym Ltd			
PROJECT TITLE West Thurrock Retail Park			
DRAWING TITLE Fire Evacuation Plan Mezzanine Floor			
DRAWING PURPOSE FOR CONSTRUCTION			
DRAWN / CHECKED GR/GG	DATE MAR '16	SCALE 1:200 @ A3	
JOB No 1PG01-143	DRAWING No 2-601	STATUS --	REVISION A
51 Barton Arcade		T +44 (0)161 834 1018	
Deansgate		F +44 (0)161 834 4798	
Manchester		E contact@mhaarchitects.com	
M3 2BJ		W www.mhaarchitects.com	